
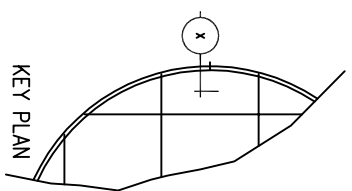


PRODUCT

**ELLIPTICAL T5 LUMINOUS SKYCEILING
 W/ 0.75 PLATE CROSS SECTION**

REVISIONS	DATE	COMMENTS
5	12-18-2008	

DRAWN BY: JE DATE CREATED: 10-5-2007

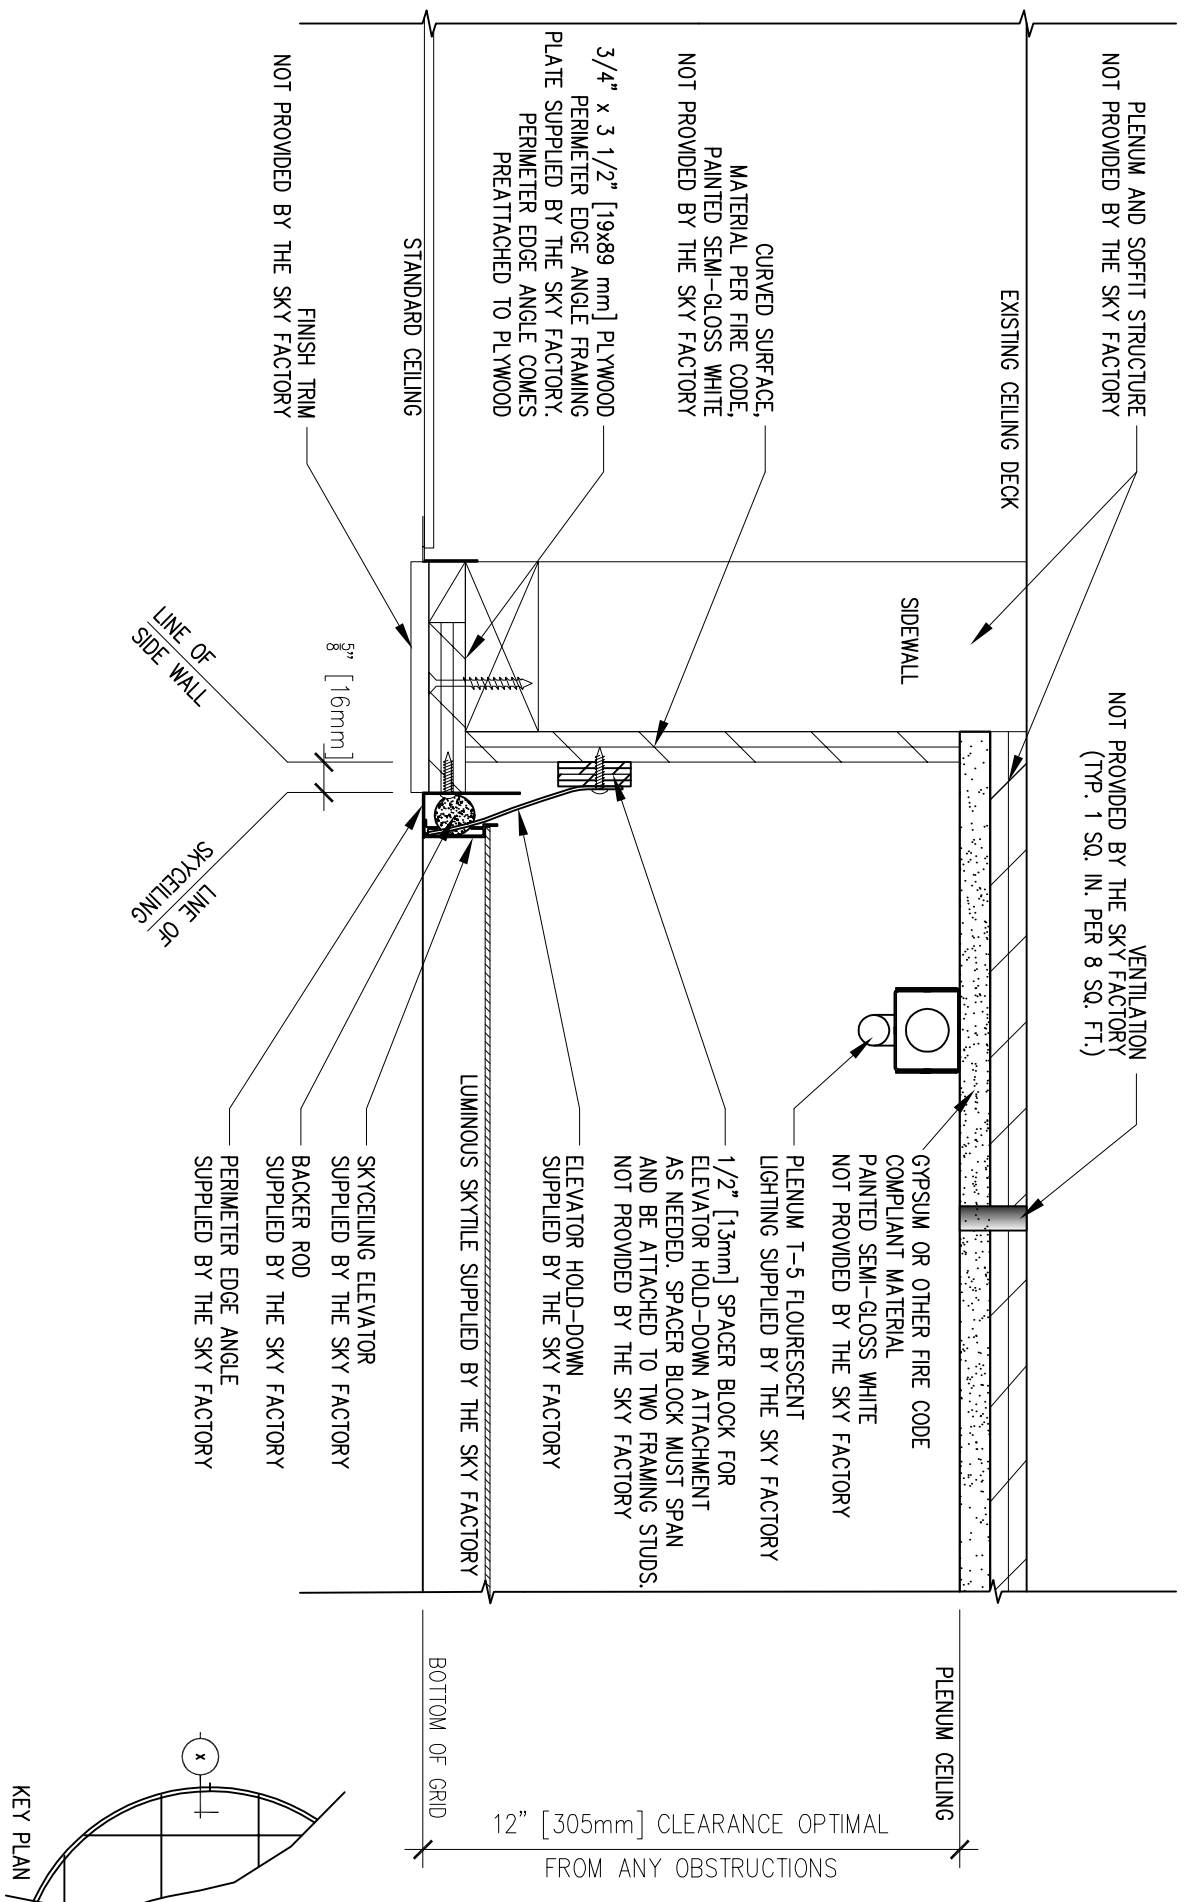

KEY PLAN

12" [305mm] CLEARANCE OPTIMAL
 FROM ANY OBSTRUCTIONS